


IR DOR-O-MATIC®
DOORS
SWING DOOR SYSTEM
SINGLE / SIMULTANEOUS PAIR
NARROW STYLE
HEAVY DUTY

7350 West Wilson Ave. Phone: (800) 543-4635 www.doromatic.com
Harwood Heights, IL 60706-4786 Fax: (708) 867-0291

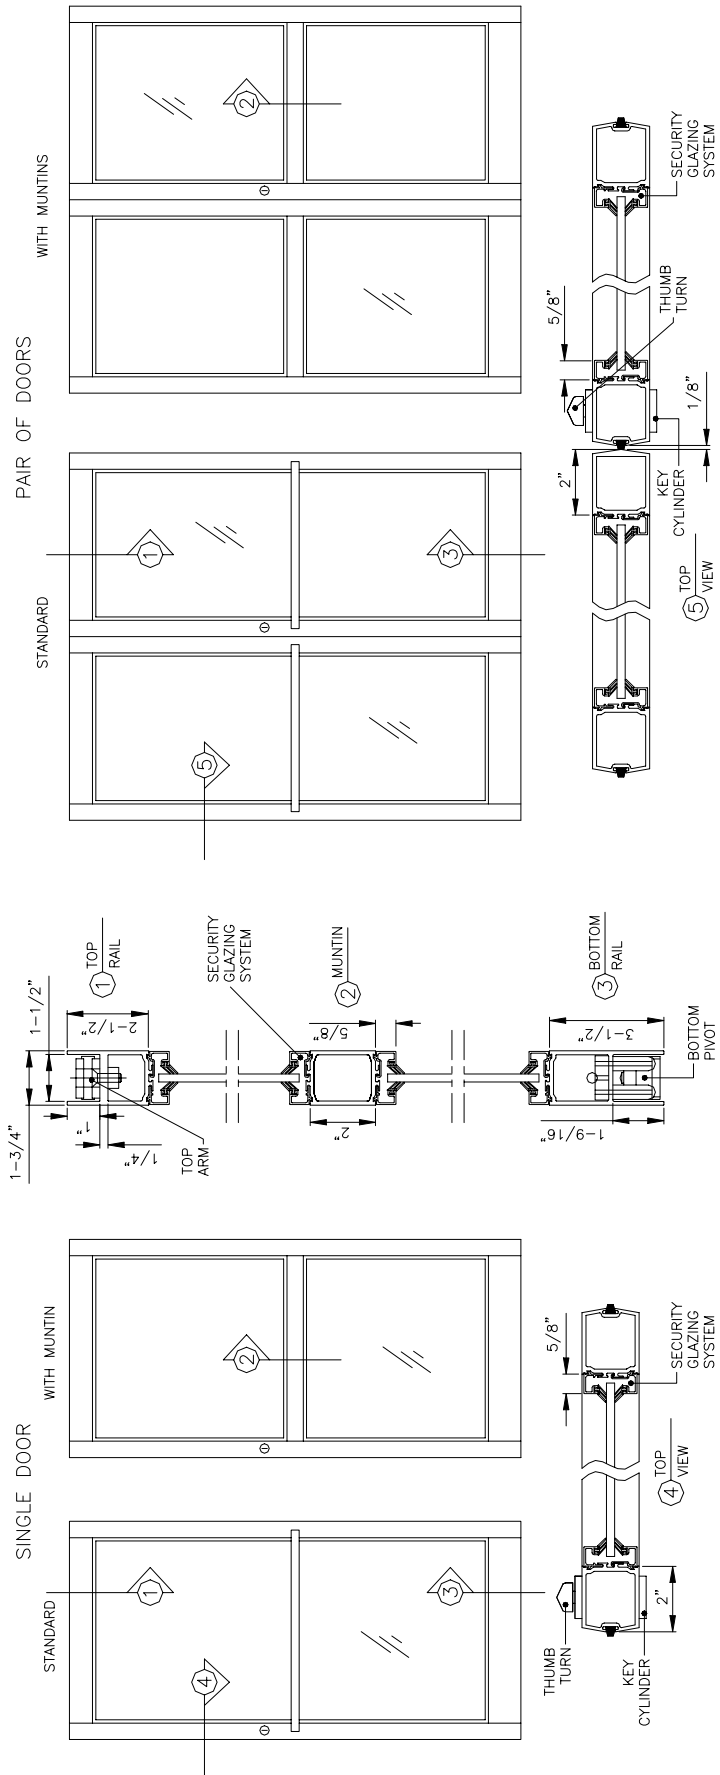

NOTE:

- * THE TOP RAIL OF ALL DOORS IN THIS SERIES HAS A 1/4" TOP WEB FOR SPECIAL DURABILITY UNDER SWING DOOR CONDITIONS. IN ADDITION, THE TOP RAIL COMES WITH FOUR CUSTOM STEEL PRESS NUTS FOR SECURING THE DOOR PORTION OF THE ARM TO WITHSTAND THE SPECIAL STRESSES OF AUTOMATIC SWING DOOR OPERATION. THE BOTTOM RAIL COMES WITH FOUR CUSTOM STEEL PRESS NUTS TO POSITIVELY POSITION THE BOTTOM PIVOT. THE DOORS ARE BOLTED ROD CONSTRUCTION FOR MAXIMUM DURABILITY.
- * SINGLE DOORS AND INDEPENDENT PAIRS OF DOORS COME EQUIPPED WITH A LOCK CYLINDER, TWO KEYS, AND THUMB TURN PER DOOR LEAF. THESE DOORS ARE REVERSIBLE AND NON-HANDED.
- * SIMULTANEOUS PAIRS OF DOORS COME EQUIPPED WITH A LOCK, CYLINDER, THUMB TURN, AND TWO KEYS IN ONE DOOR, AND TWO DEAD BOLTS IN THE OTHER DOOR.
- * ALL DOORS COME EQUIPPED WITH A PUSH BAR ON ONE SIDE AND A PULL BAR ON THE OTHER SIDE.
- * ACTUAL DOOR SIZE EXCLUDES WEATHERSTRIPPING.

SINGLE DOOR		ACTUAL DOOR SIZE	
DOOR OPENING	WIDTH x HEIGHT	WIDTH	HEIGHT
30"	— 31" x 7'-0"	29-3/4"	x 83-1/4"
36"	— 37" x 7'-0"	35-3/4"	x 83-1/4"
42"	— 43" x 7'-0"	41-3/4"	x 83-1/4"
44"	— 45" x 7'-0"	43-3/4"	x 83-1/4"

PAIR OF DOORS		ACTUAL DOOR SIZE	
DOOR OPENING	WIDTH x HEIGHT	WIDTH	HEIGHT
60"	— 62" x 7'-0"	29-3/4"	x 83-1/4"
72"	— 74" x 7'-0"	35-3/4"	x 83-1/4"
84"	— 86" x 7'-0"	41-3/4"	x 83-1/4"
88"	— 90" x 7'-0"	43-3/4"	x 83-1/4"